

(SMK)  
1

20 MINUTE GLASS SINGLE DOOR  
(1) THIS




TITLE  
ALL GLASS  
DOOR

PROJECT  
20 MINUTE ALL GLASS DOOR


JOB NO. -			
DRAWN BY	DATE	CHECKED BY	DATE
R. Marlow	-	-	-

REV.	DATE
-	-

SHEET No.  
1 of 2

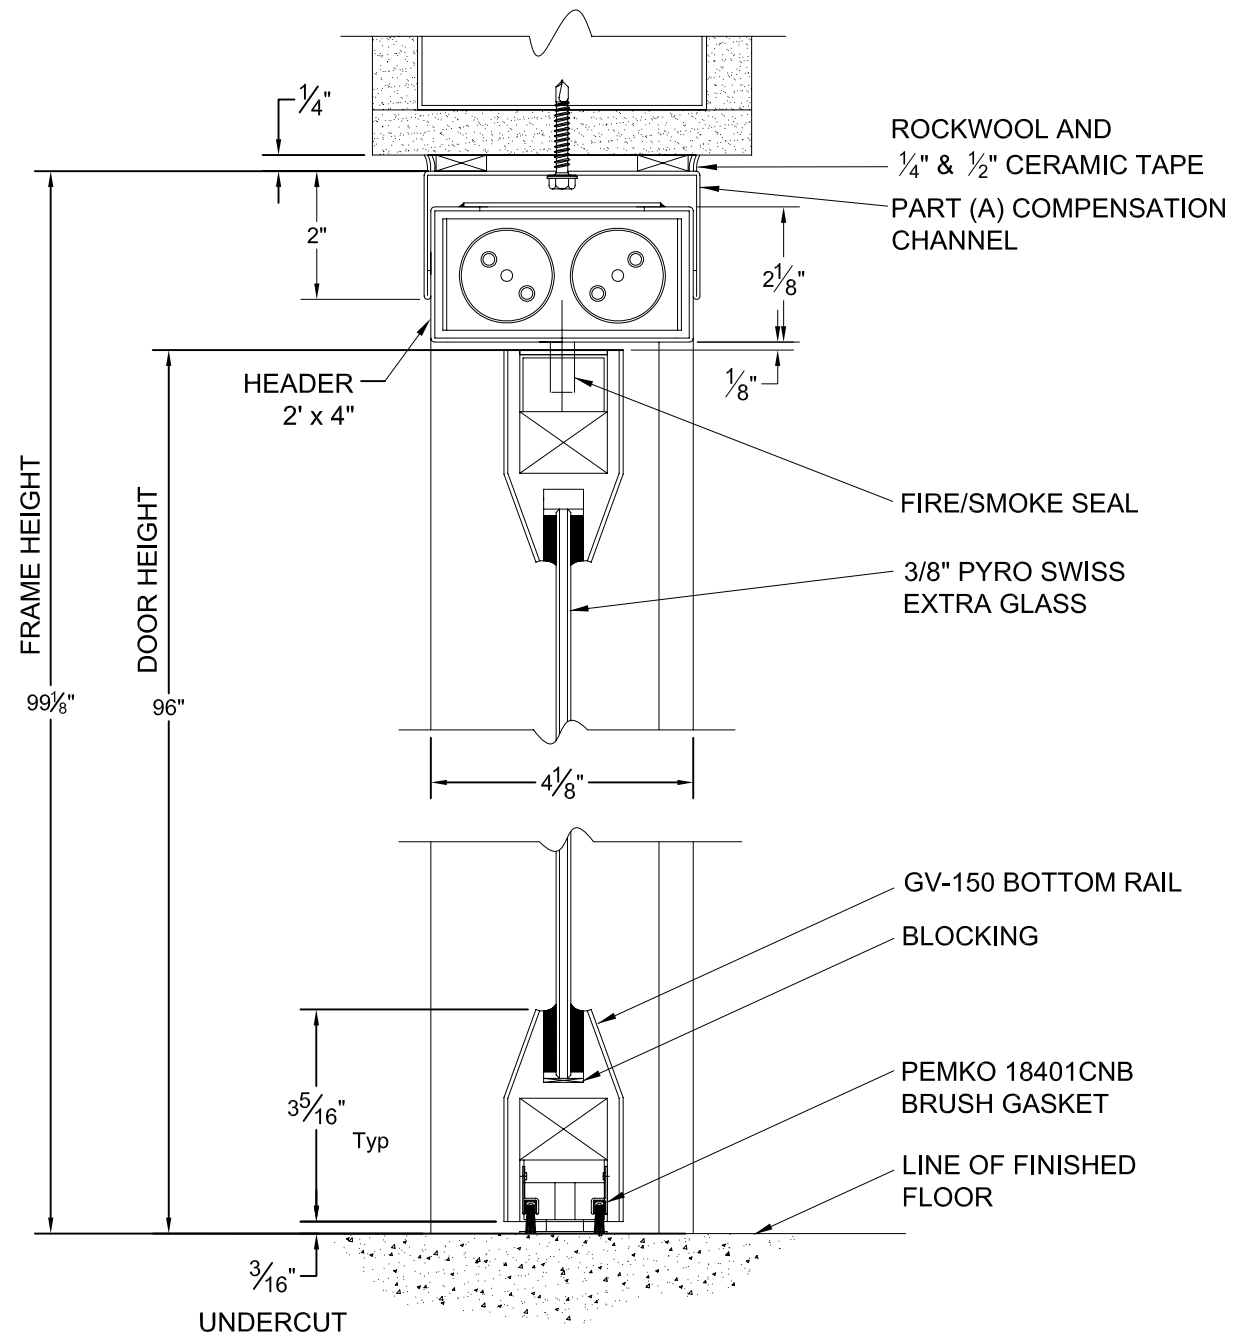

**A**

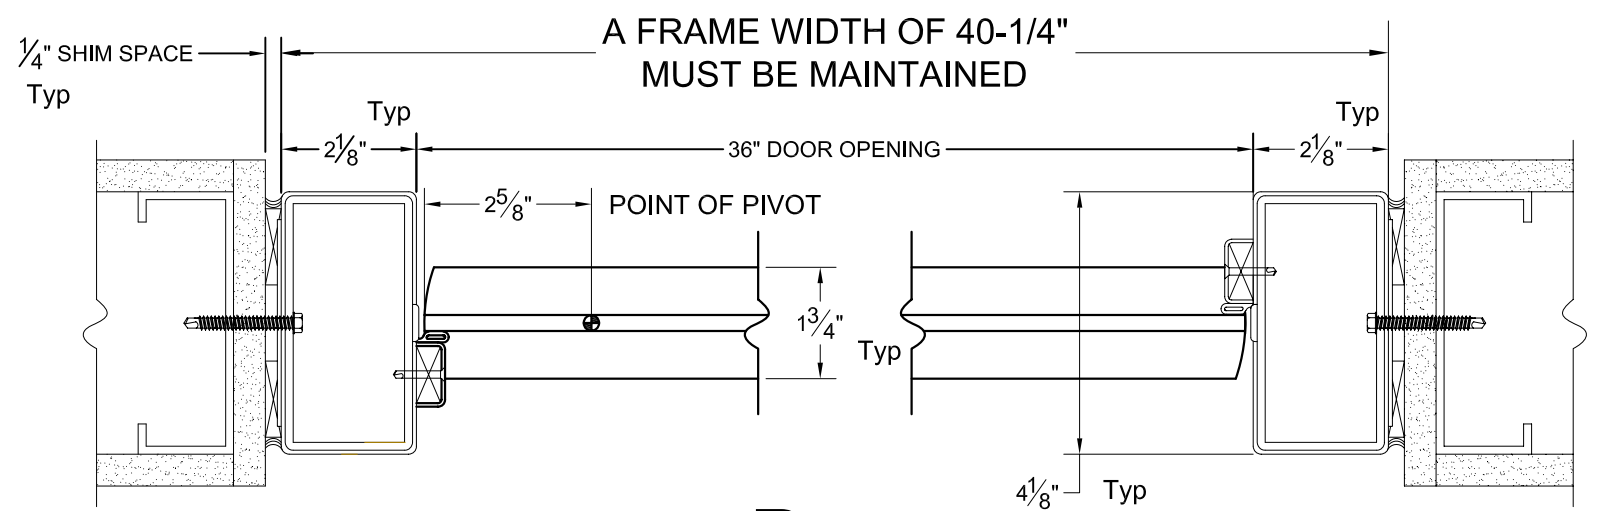

**B**



TITLE  
**ALL GLASS DOOR**

PROJECT  
**20 MINUTE ALL GLASS DOOR**

JOB NO. -			
DRAWN BY	DATE	CHECKED BY	DATE
R. Marlow	-	-	-

REV.	DATE
-	-

SHEET No.  
**2 of 2**